


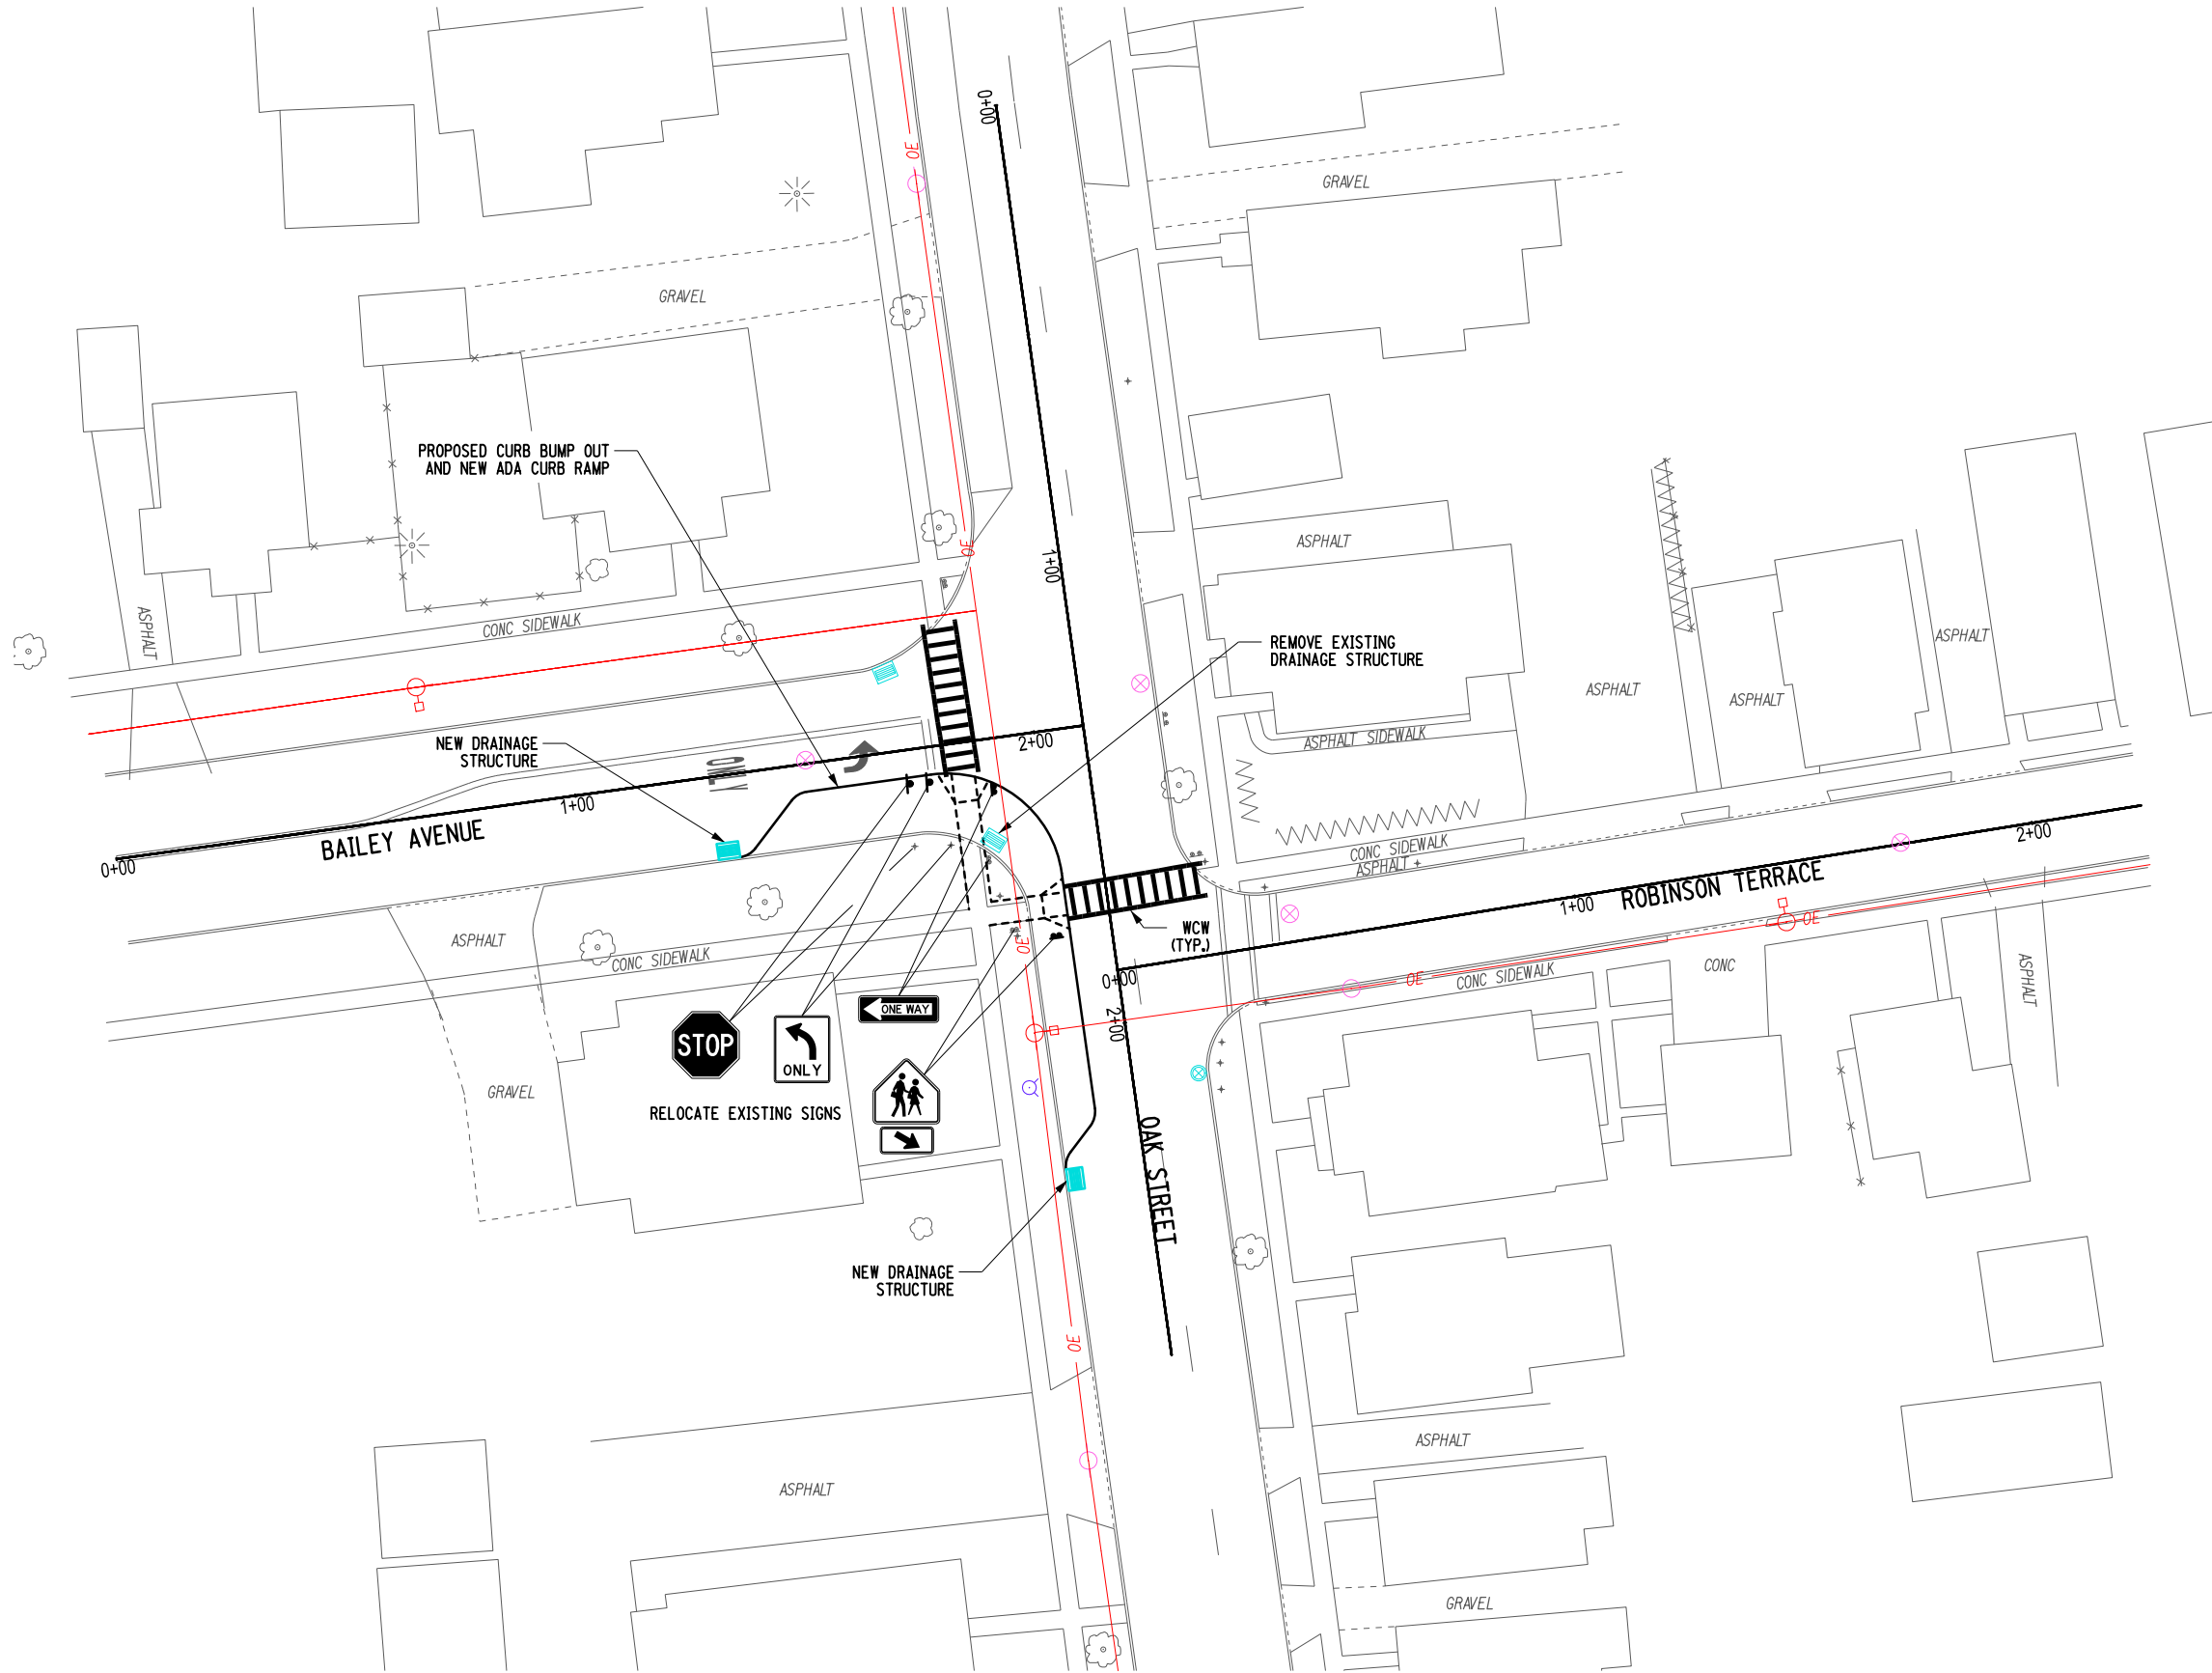

ERDMAN ANTHONY
145 Culver Road, Suite 200
Rochester, NY 14620
[T] 585.427.8888
[F] 585.427.8914
erdmananthony.com

DATE DATE

NOTE: UNAUTHORIZED ALTERATION OR ADDITION TO THIS DRAWING IS A VIOLATION OF THE NEW YORK STATE EDUCATION LAW ARTICLE 145, SECTION 7209.

REVISIONS			
NO.	DESCRIPTION	BY	DATE

CLIENT

Plattsburgh
NEW YORK
CITY OF PLATTSBURGH

PROJECT NAME

BROAD STREET

DRAWING TITLE

PERMANENT
MODIFICATIONS

SCALE 1" = 40'	DATE DECEMBER 2023
P.I.N. XXXX.XX	EAA PROJECT NO. 19724.00
SHEET NO. OF XX	DRAWING NO. GNP-01